
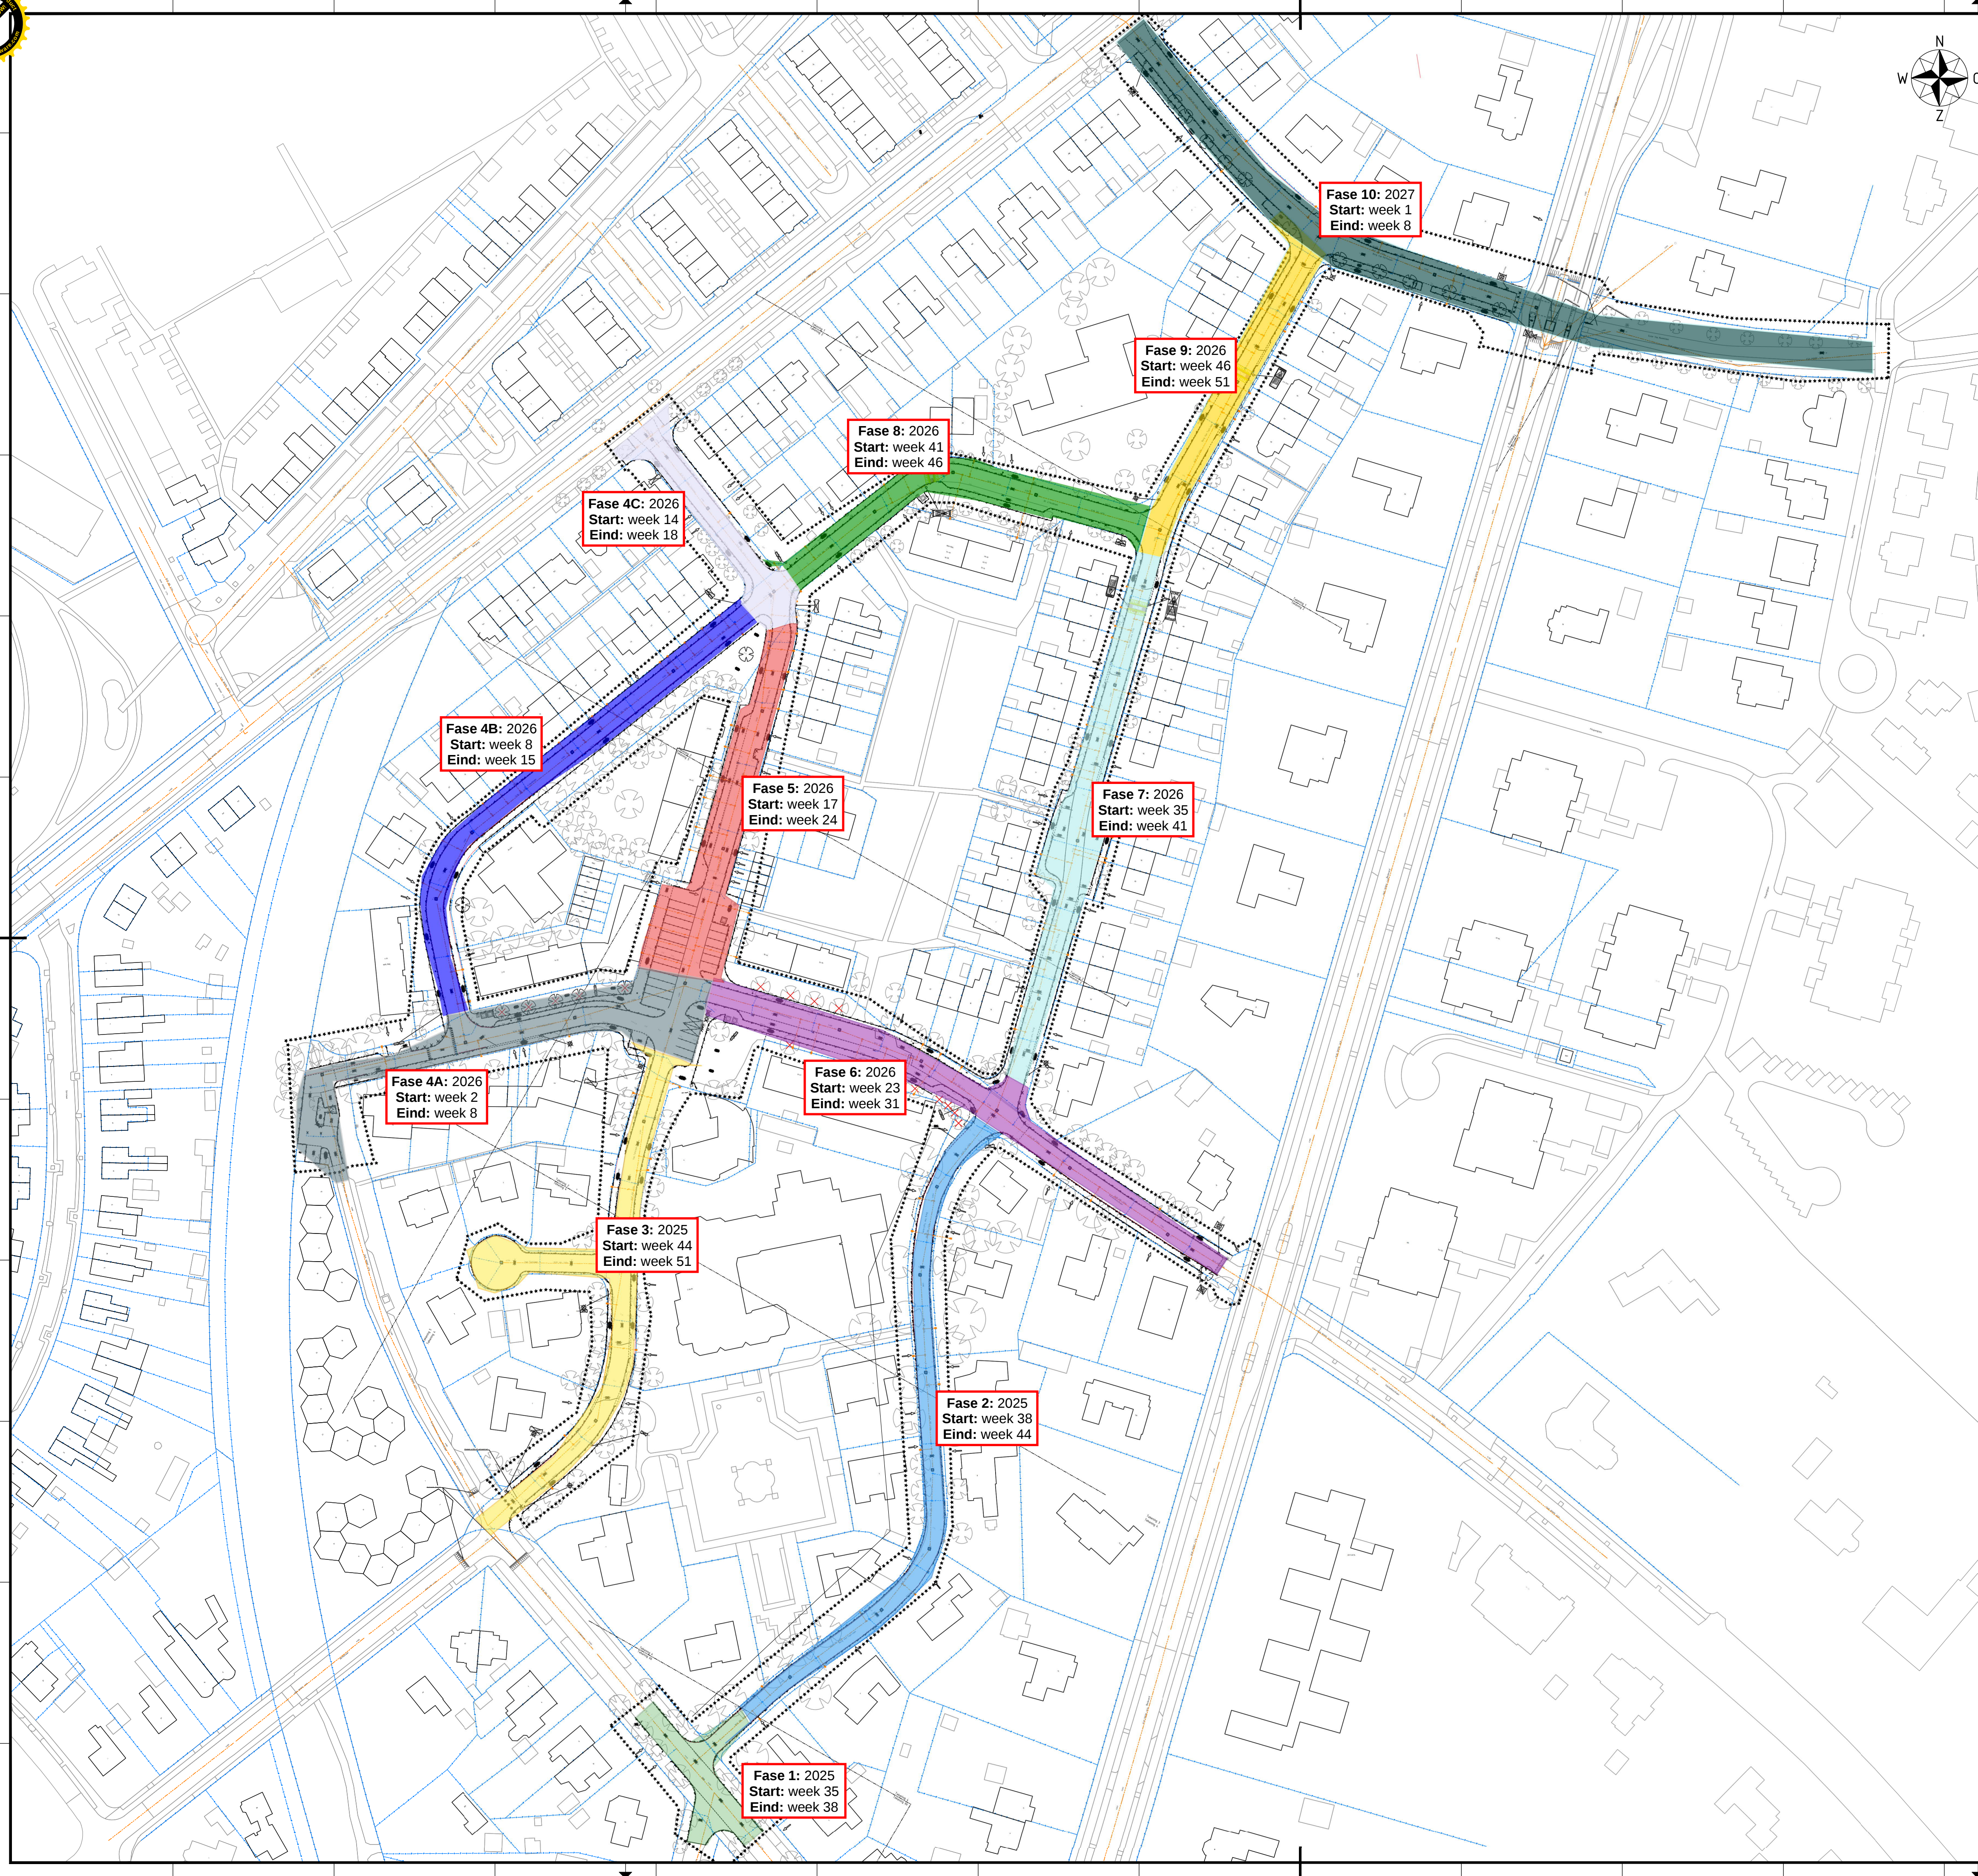
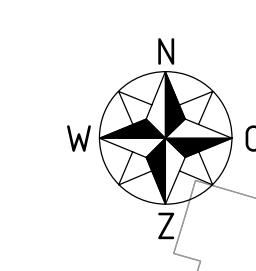


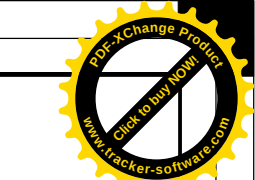

Planning

- Fase 1 week 35 - 38 2025
- Fase 2 week 38 - 44 2025
- Fase 3 week 44 - 51 2025
- Fase 4A week 2 - 8 2026
- Fase 4B week 8 - 15 2026
- Fase 4C week 14 - 18 2026
- Fase 5 week 17 - 24 2026
- Fase 6 week 23 - 31 2026
- Fase 7 week 35 - 41 2026
- Fase 8 week 41 - 46 2026
- Fase 9 week 46 - 51 2026
- Fase 10 week 1 - 8 2027

Opdrachtnemer:  Postbus 56 4180 BB Waardenburg tel. 0418-654900 info@megaborn.com www.megaborn.com		Opdrachtgever:  Postbus 519 3700 AH Zeist 14 030 zeist@zeist.nl www.zeist.nl	
Project: Herinrichting Dr. S'Jacoblaan e.o. Zeist		Documenttype: Tekening	
Tekeningsnummer: GZe2201-401g		Formaat: A1 Schaal: 1:1000	
		Projectnummer: GZe2201	
		Besteknummer:	
		Status: Definitief	